



36'x48'x10'-4" EQUINE STALL BARN

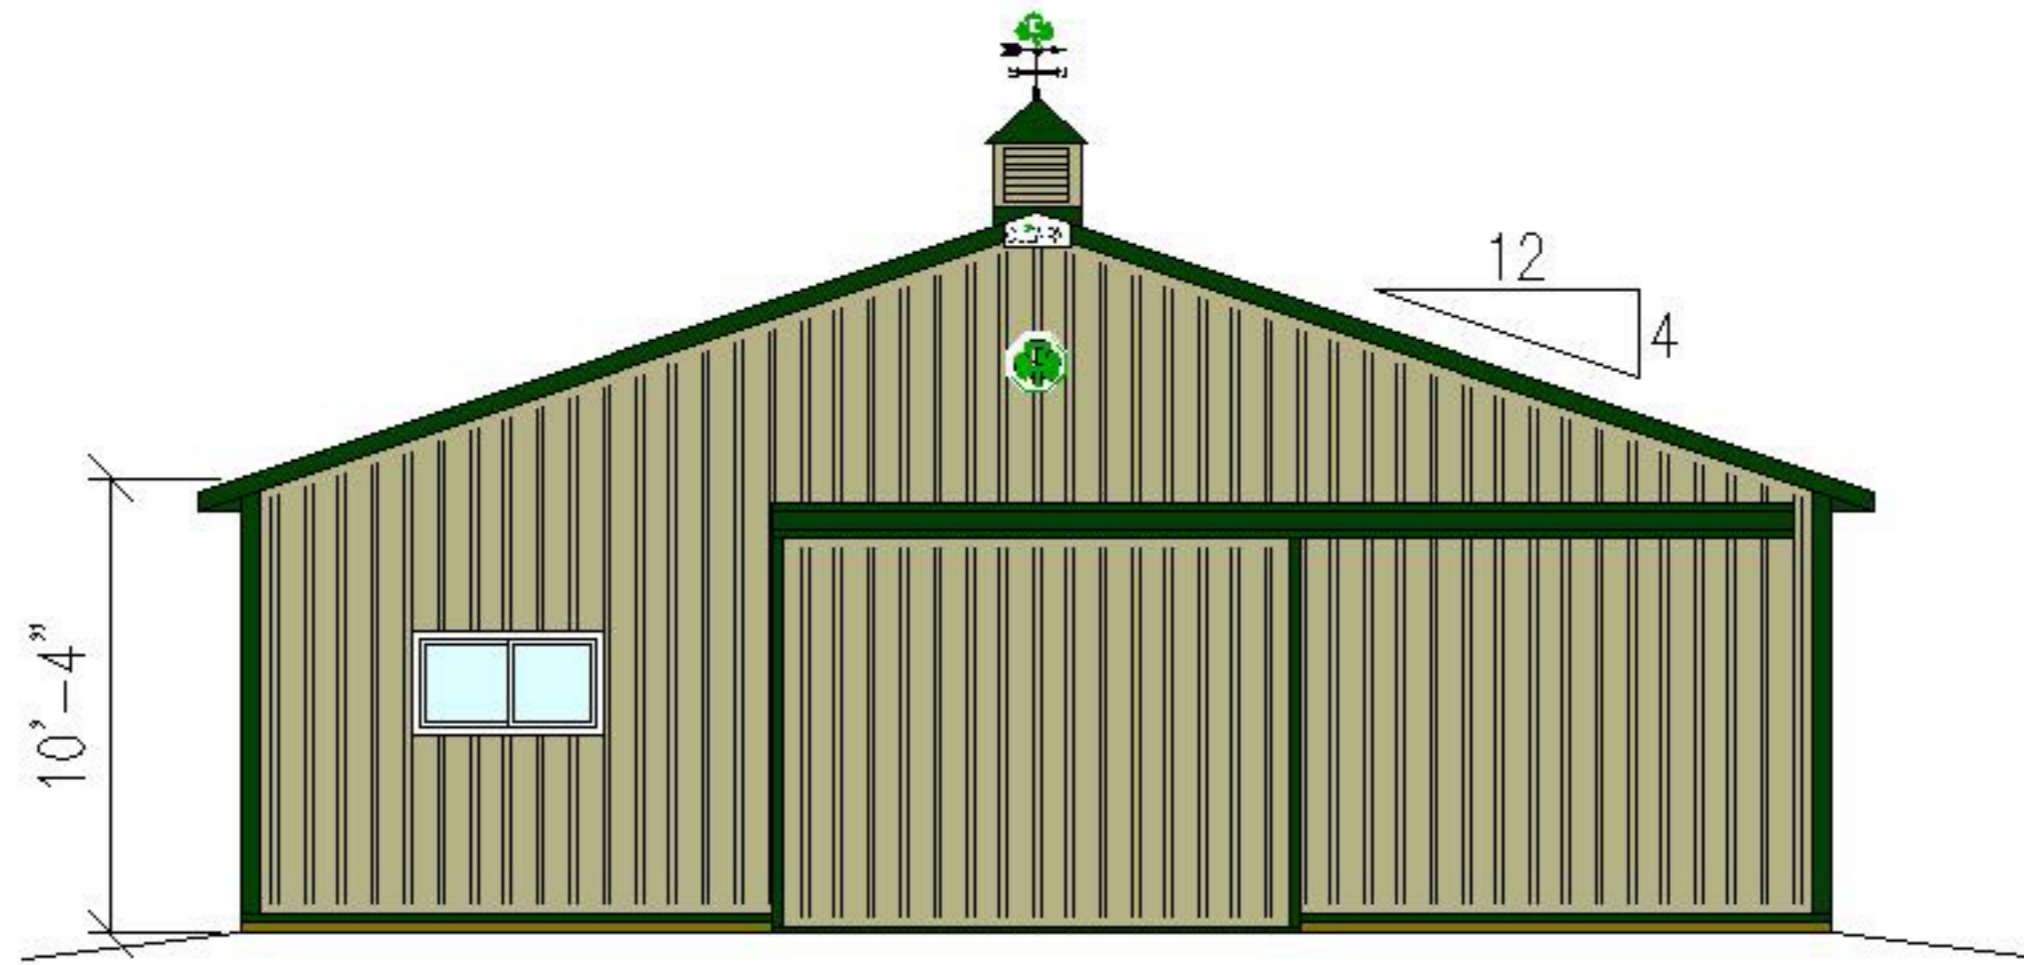

END ELEVATION

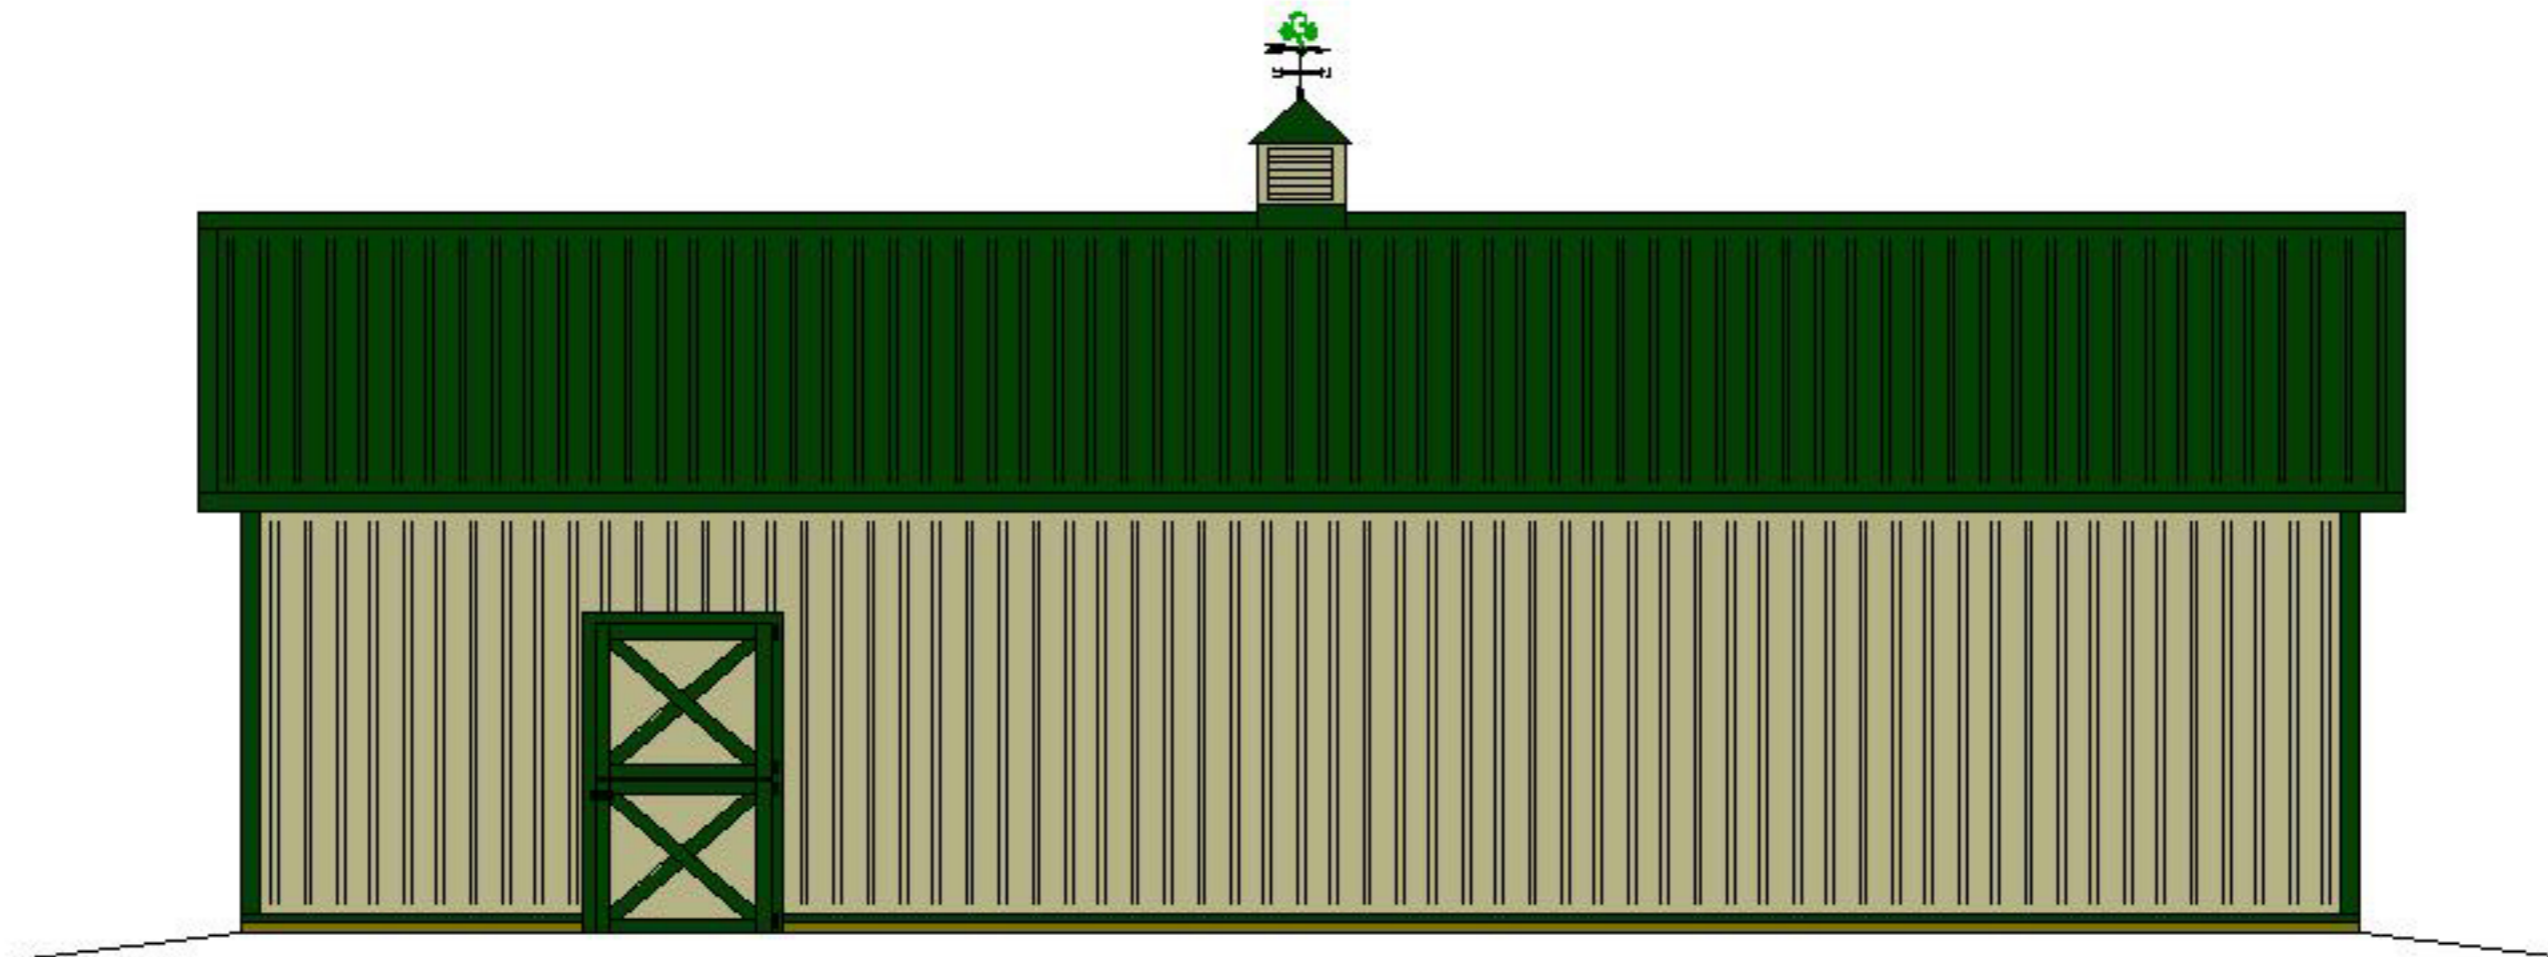

SIDE ELEVATION

BUILDING COLORS:
ROOF: EVERGREEN
SIDES: HICKORY MOSS
TRIM: EVERGREEN
SLIDE DOORS: HICKORY MOSS

