



36'x48'x10'-4"

EQUINE ELITE BUILDING

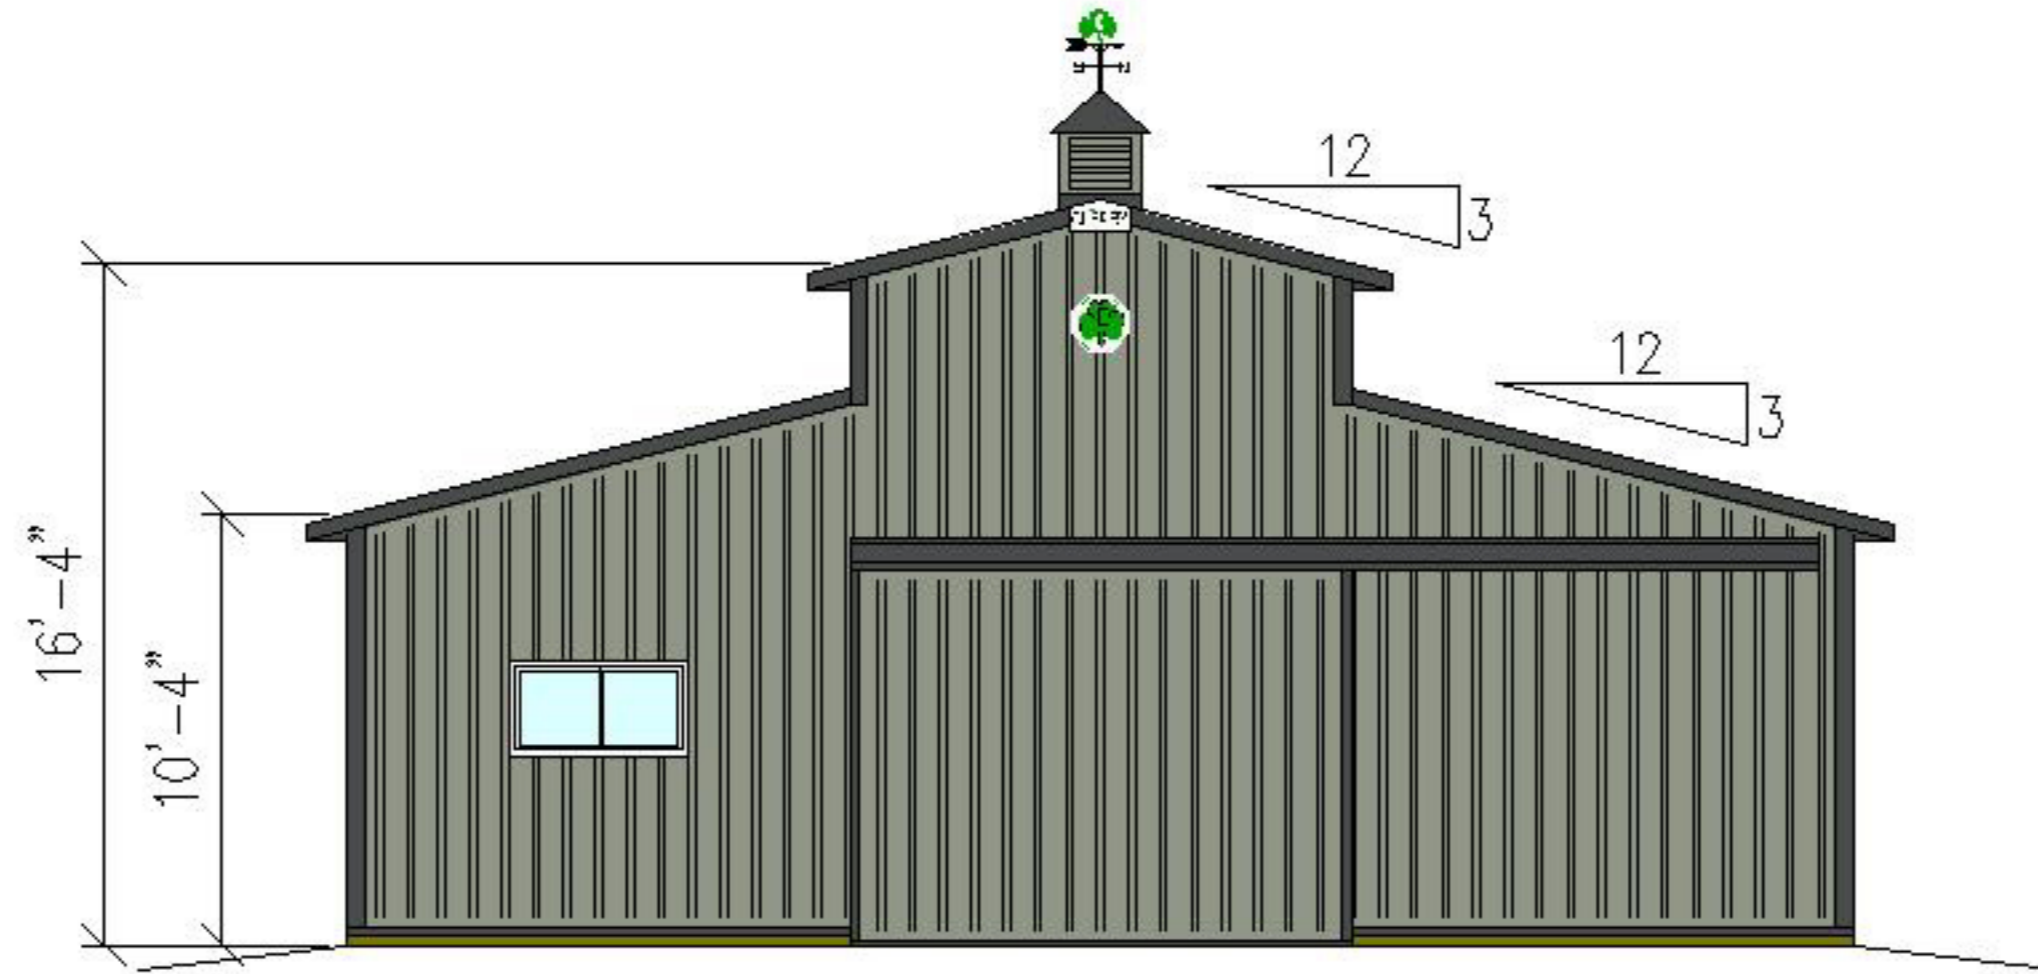

END ELEVATION

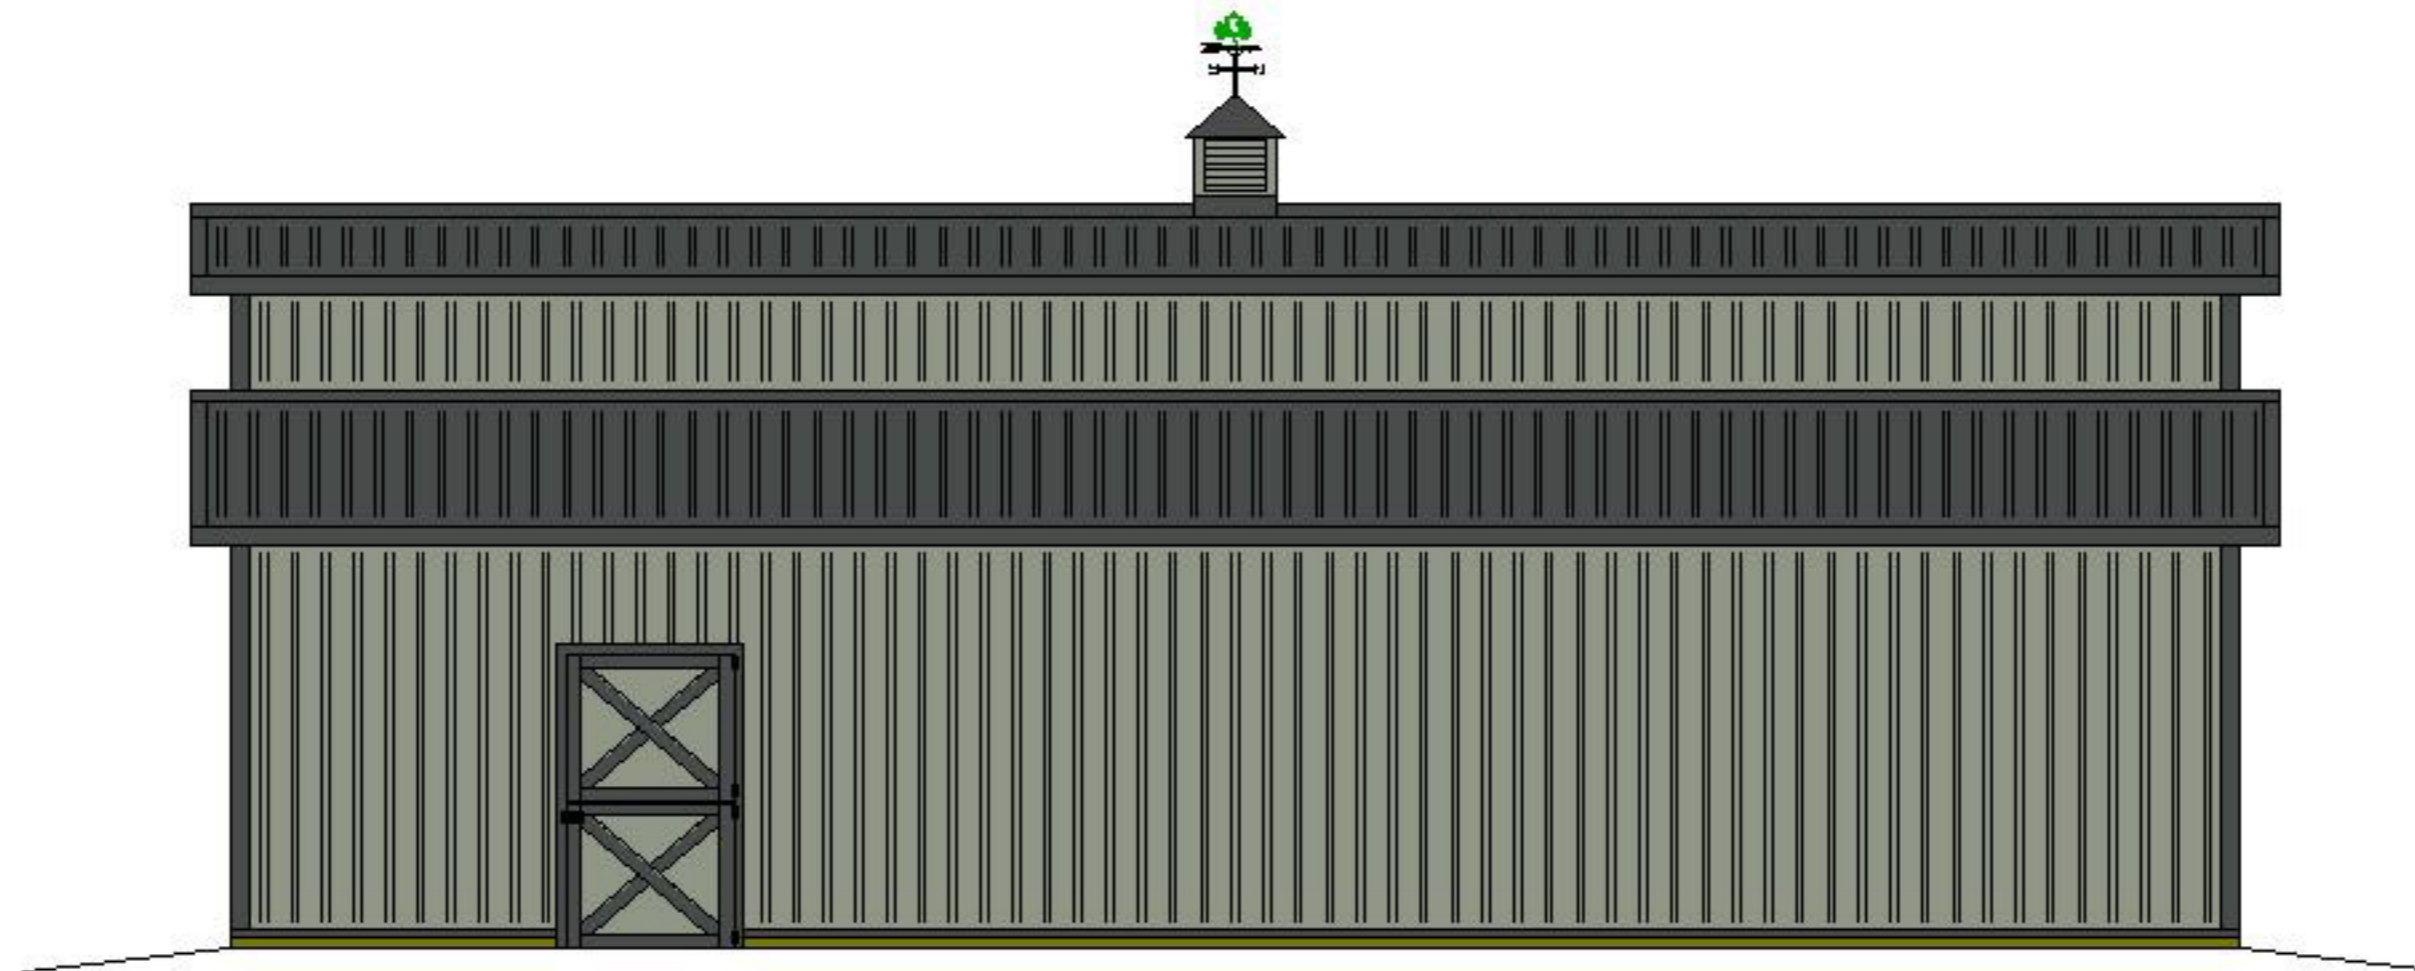

SIDE ELEVATION

BUILDING COLORS:
ROOF: CHARCOAL
SIDES: LIGHT GRAY
TRIM: CHARCOAL
SLIDE DOORS: LIGHT GRAY



ClearyBuilding.com

© 2009 CLEARY BUILDING CORP.
Construction details and specifications shown
are subject to change without notice or obligation.