



# 42'x56'x17'-8" SUBURBAN BUILDING

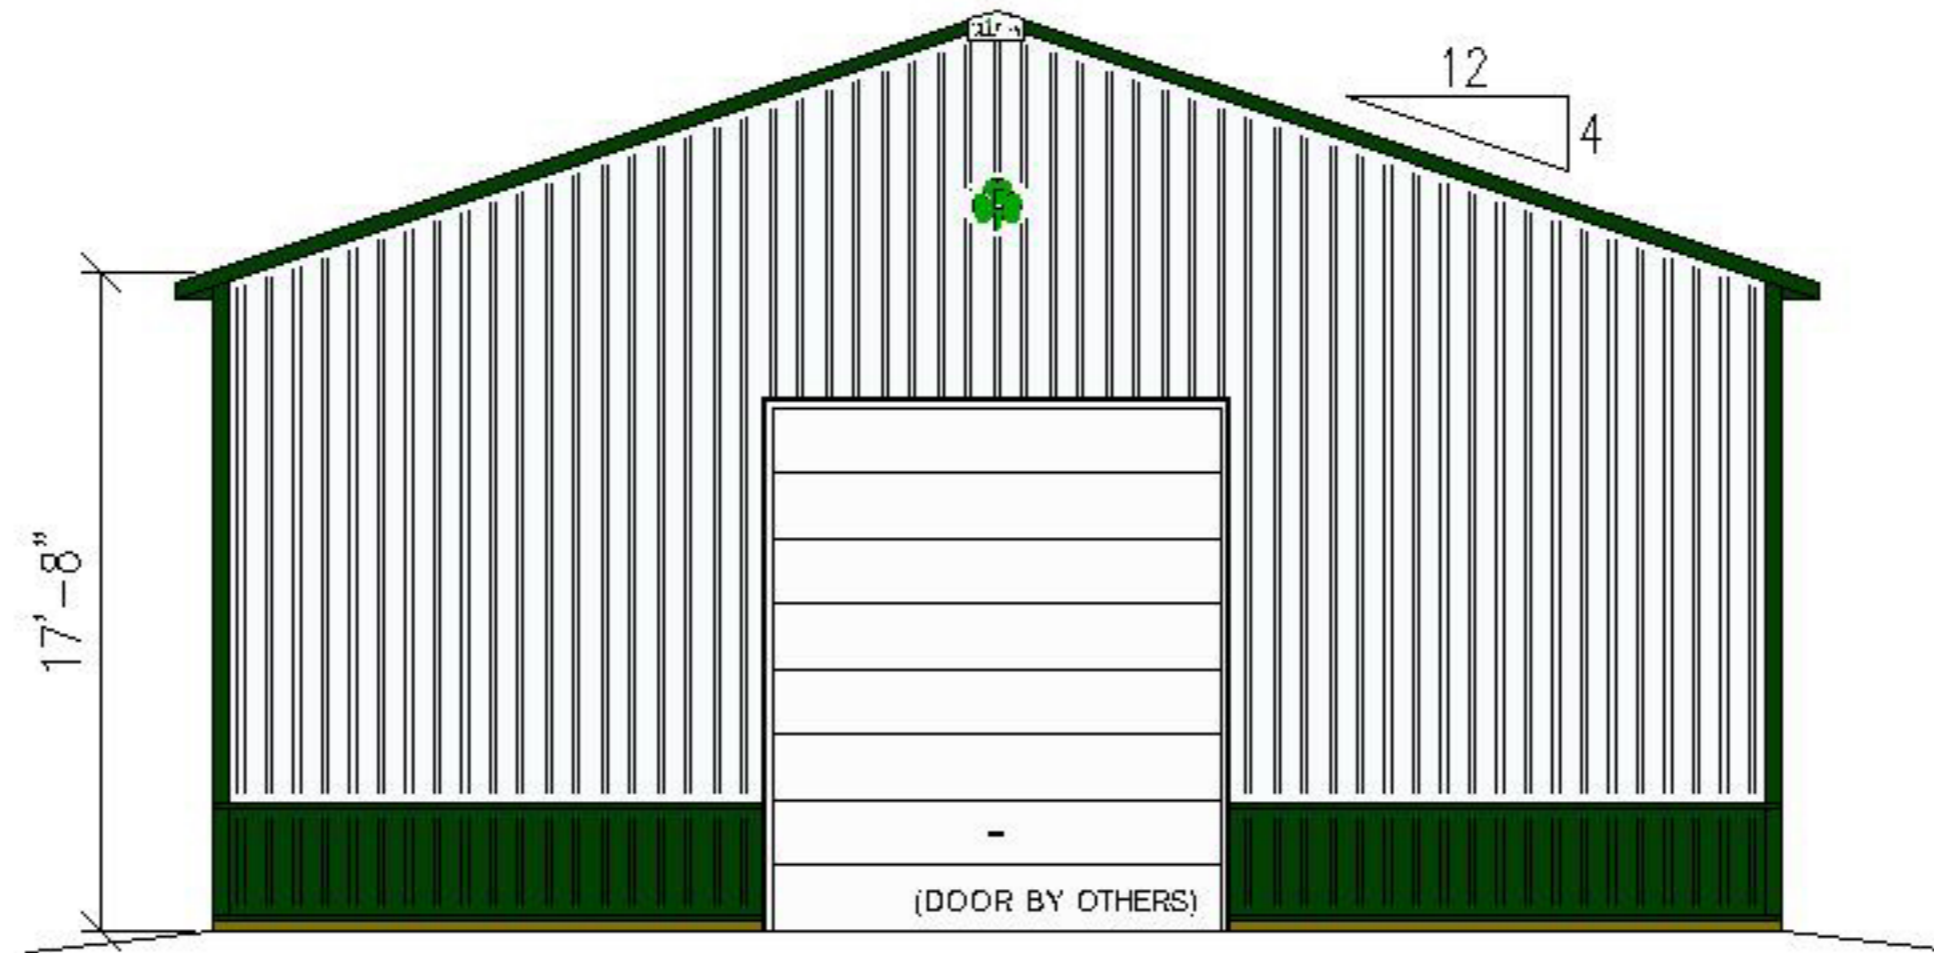

END ELEVATION

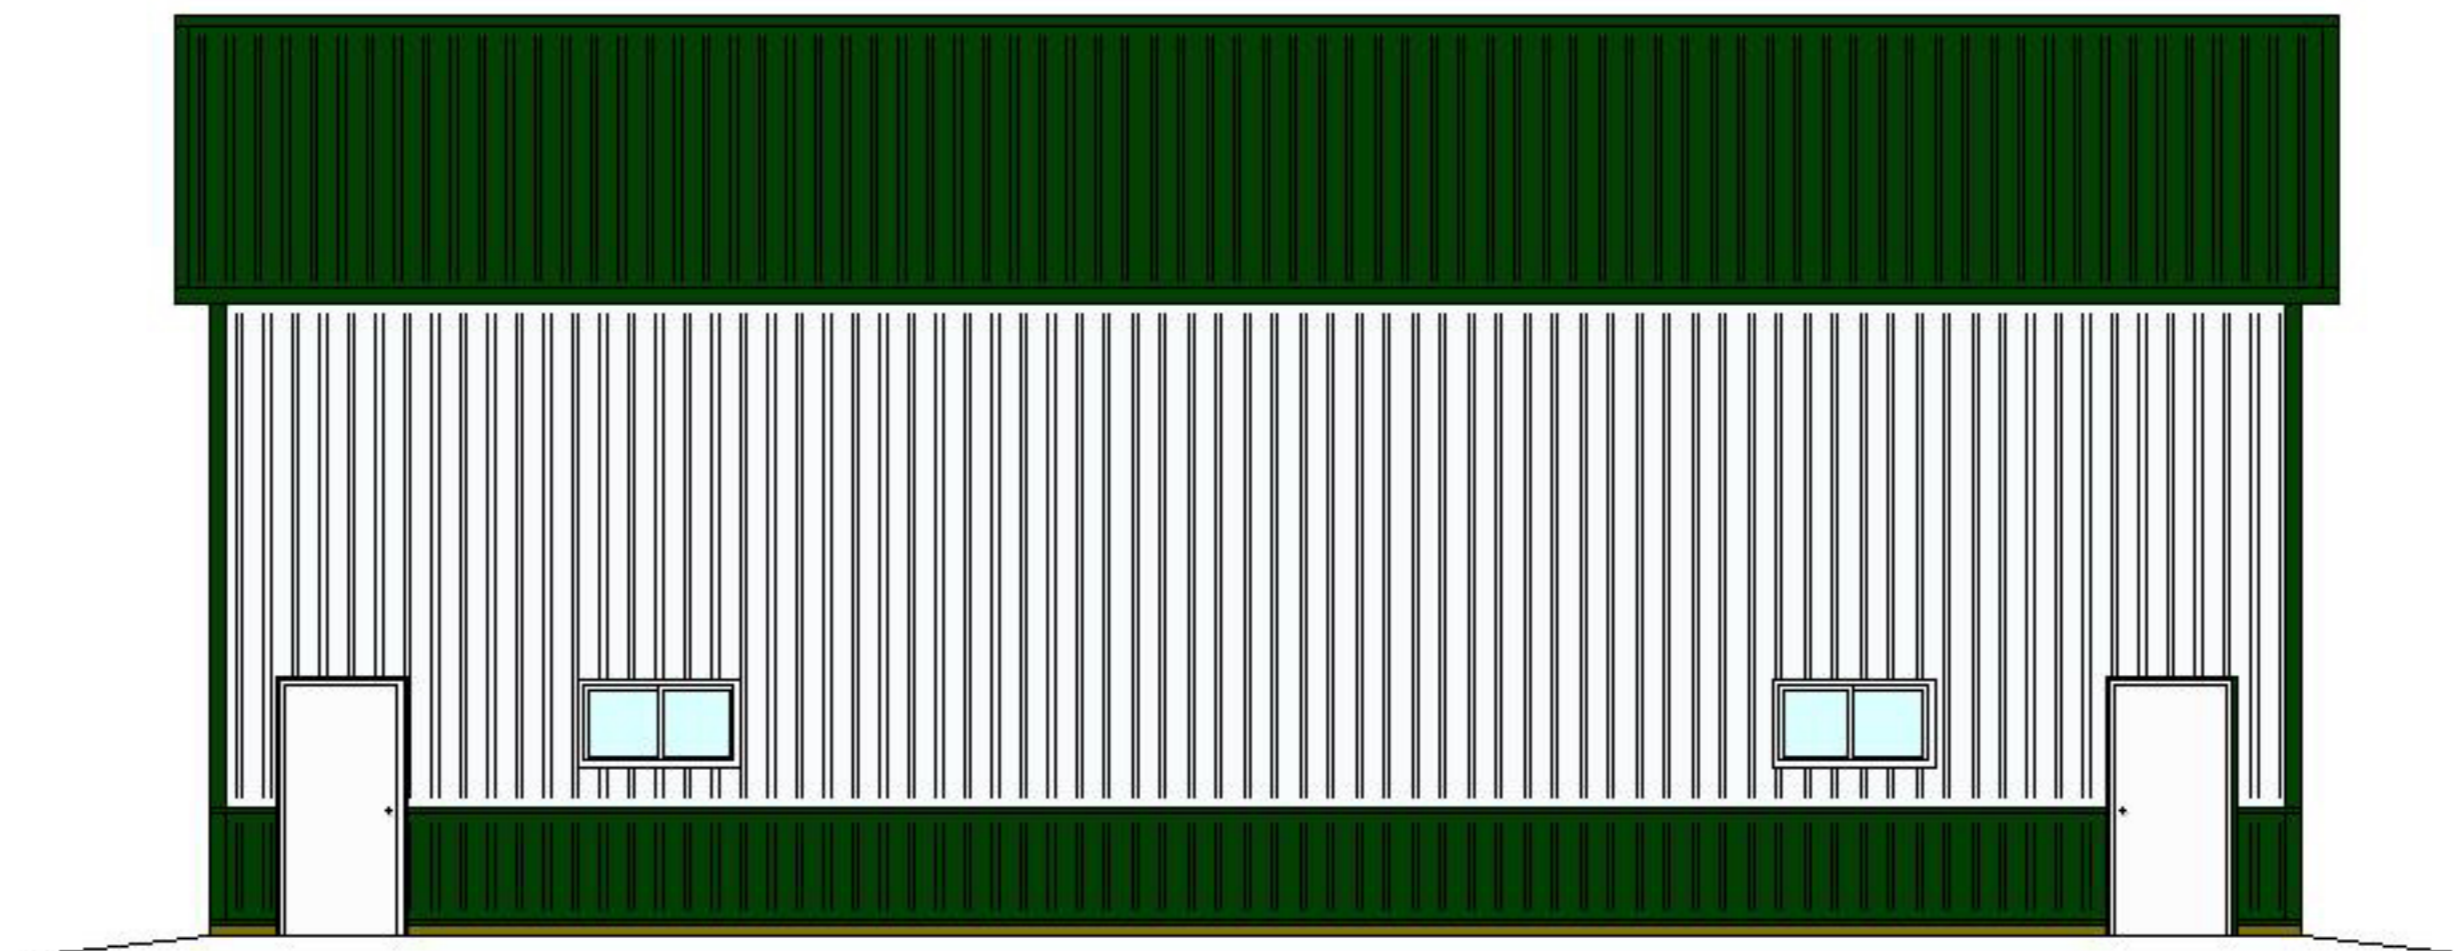

SIDE ELEVATION

BUILDING COLORS:  
ROOF: EVERGREEN  
SIDES: SNOW  
TRIM: EVERGREEN  
WAINSCOTING: EVERGREEN



ClearyBuilding.com

© 2009 CLEARY BUILDING CORP.  
Construction details and specifications shown  
are subject to change without notice or obligation.