



# 30'x40'x11'-4" SUBURBAN BUILDING

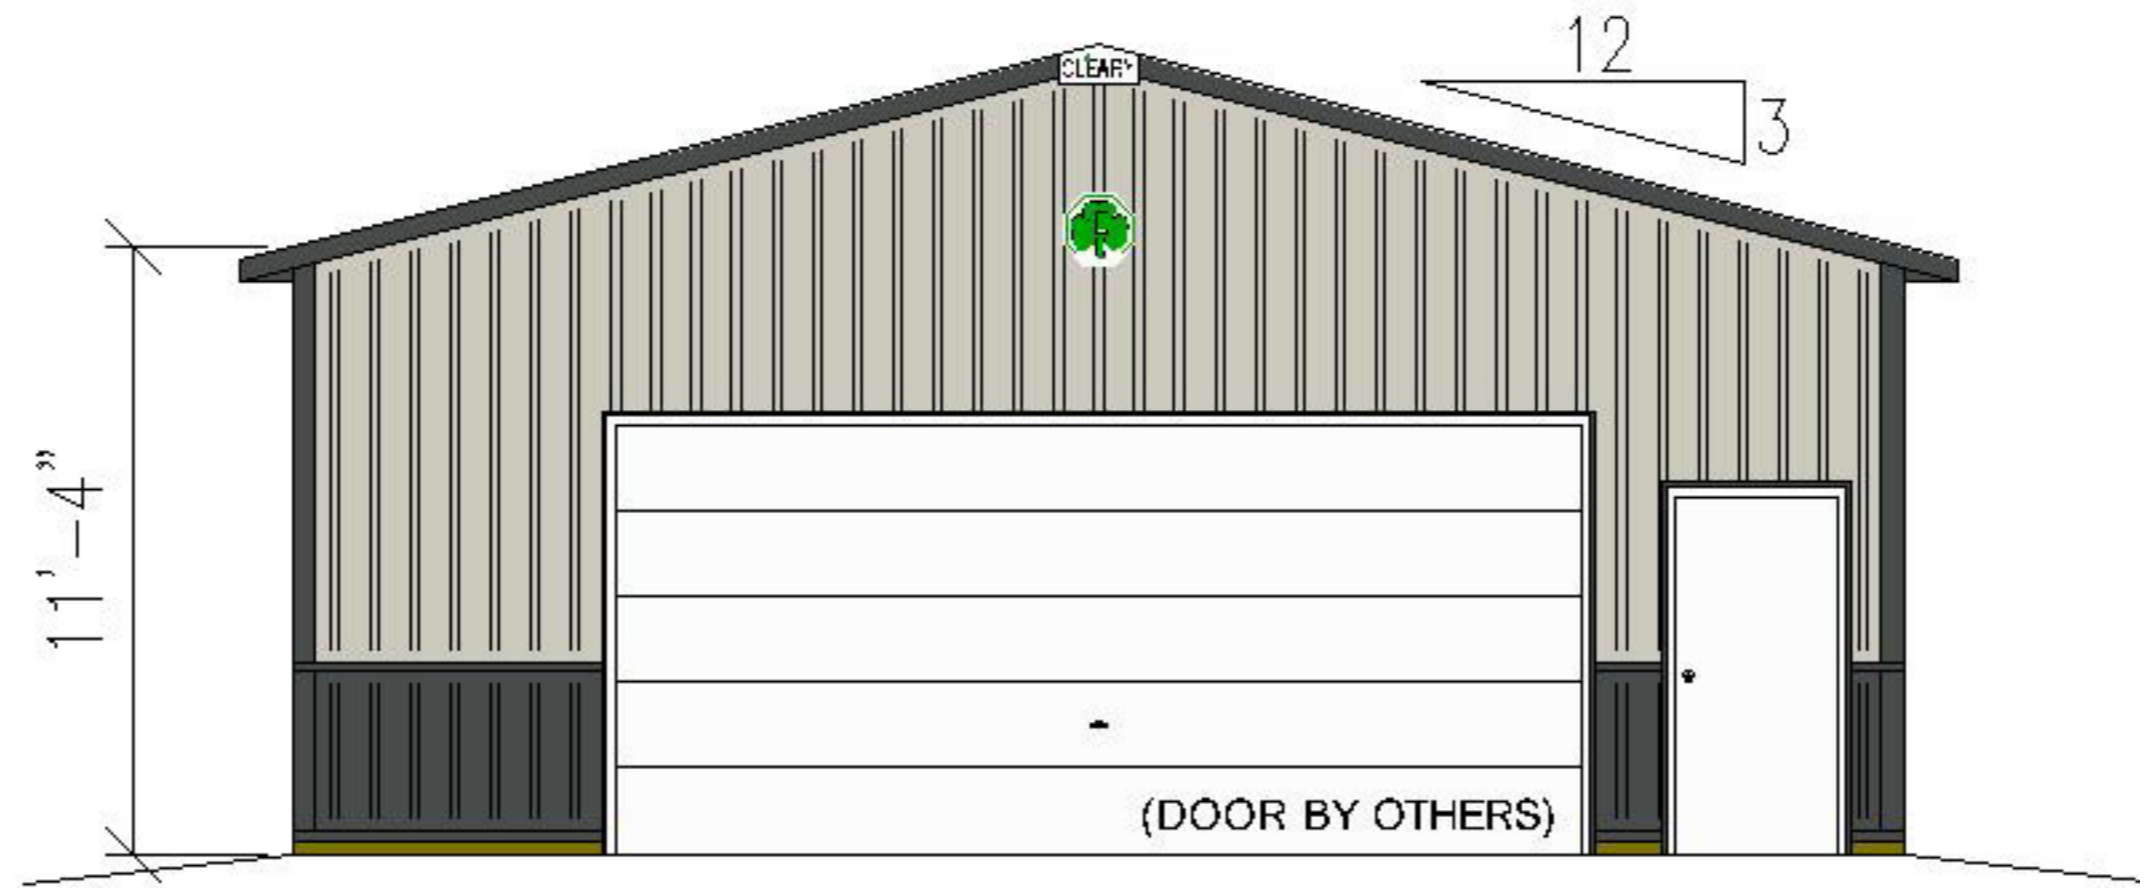

END ELEVATION

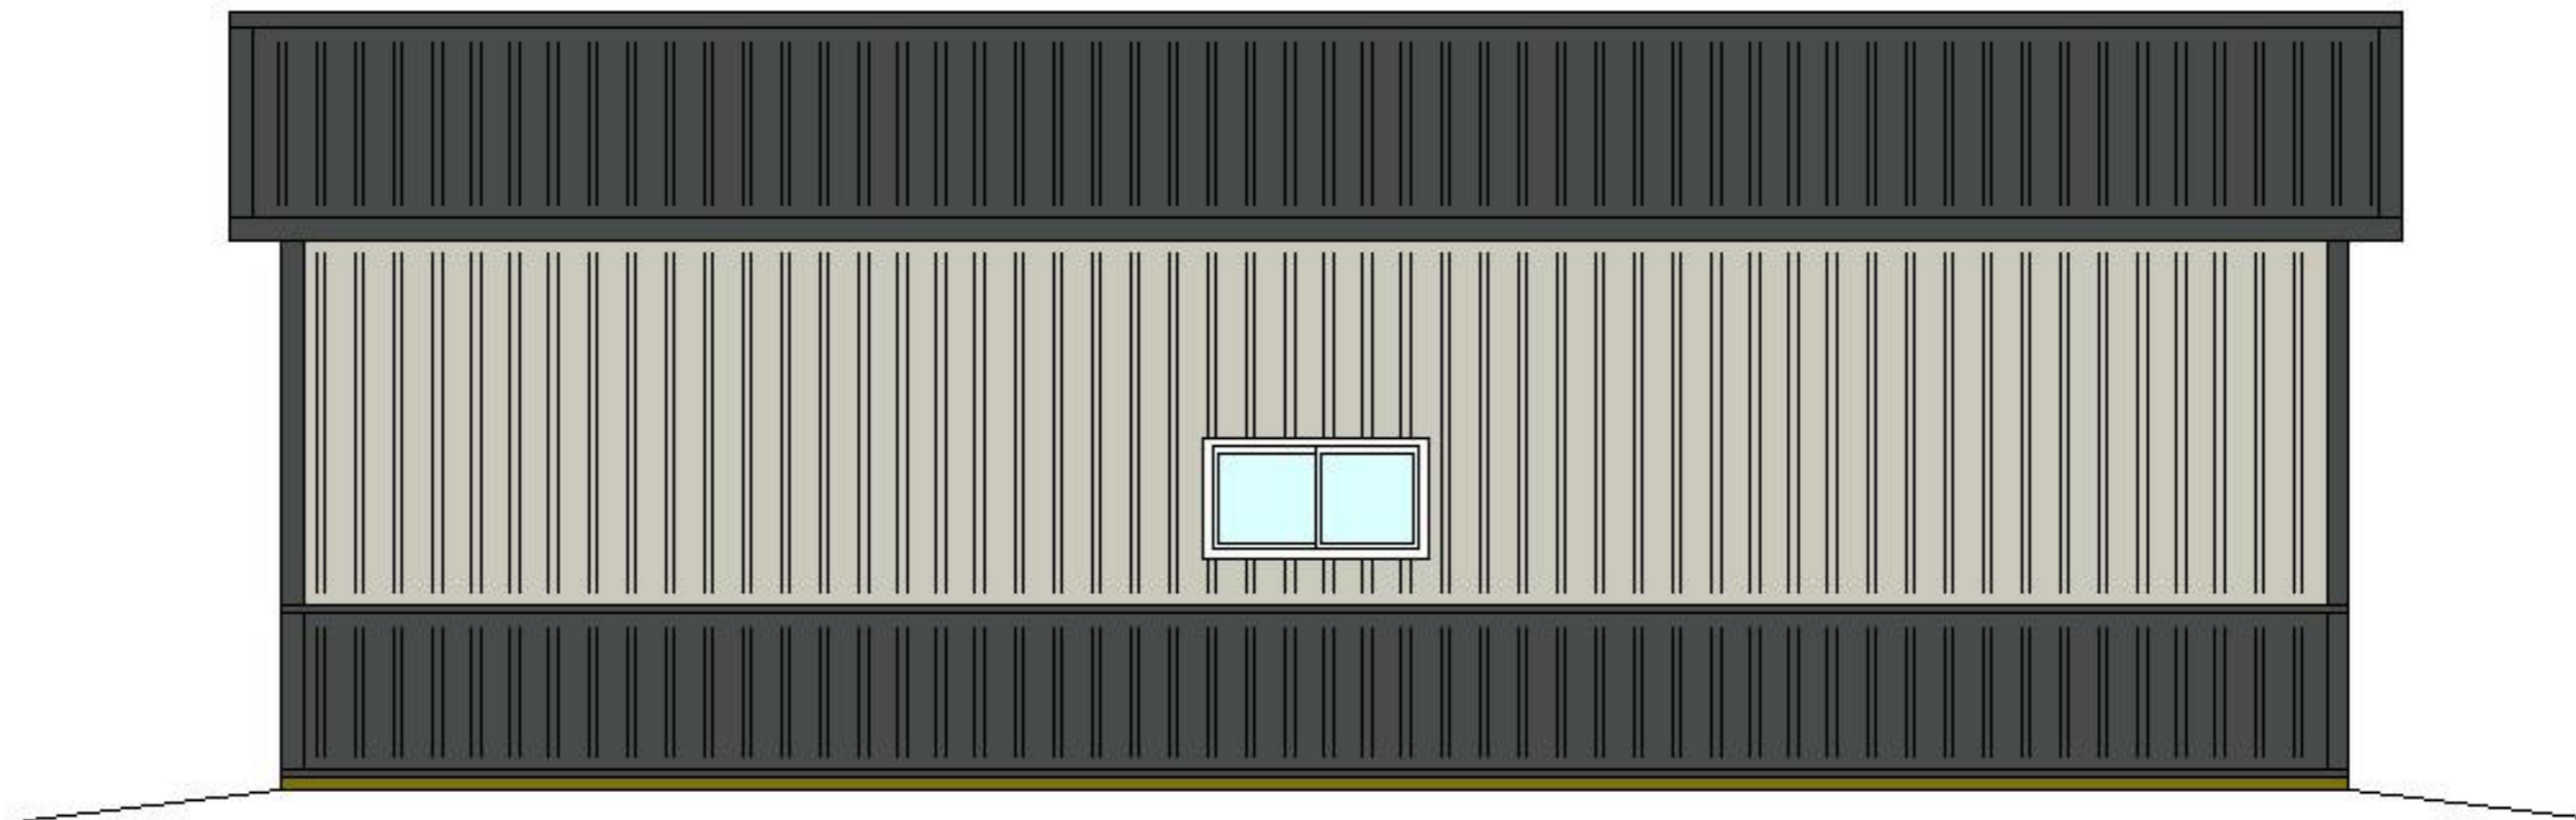

SIDE ELEVATION

BUILDING COLORS:  
ROOF: CHARCOAL GRAY  
SIDES: LIGHT GRAY  
TRIM: CHARCOAL GRAY  
WAINSCOTING: CHARCOAL GRAY

